


LEGENDS:  
 GUTTERS SHOWN: —  
 DRAINAGE LINE SHOWN: —

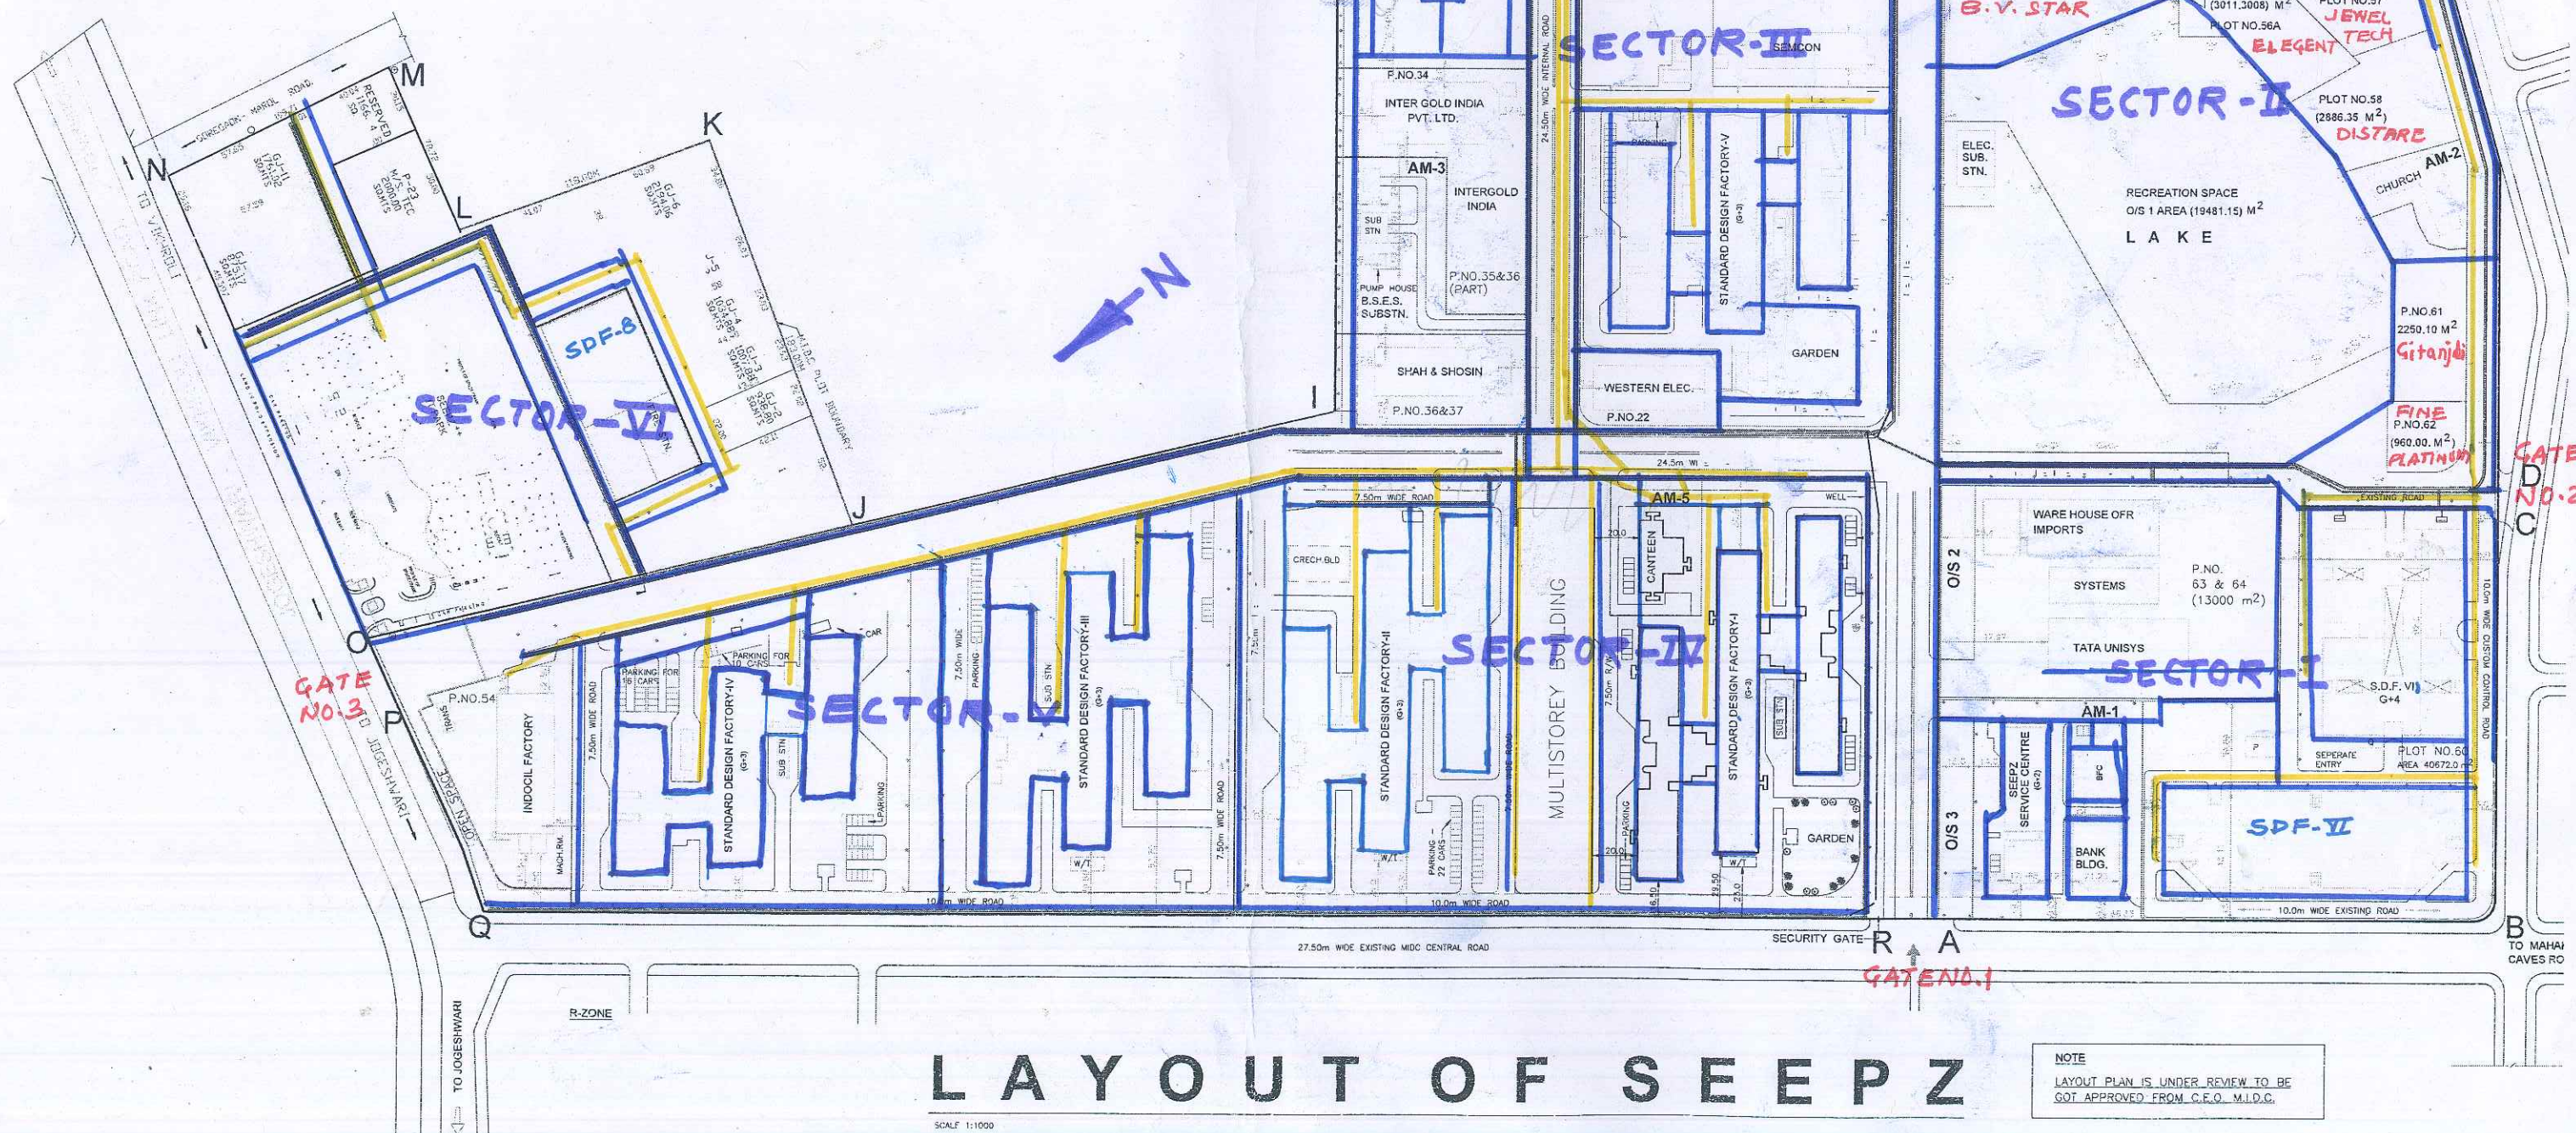


# LAYOUT OF SEEPZ

SCALE 1:1000

NOTE  
 LAYOUT PLAN IS UNDER REVIEW TO BE  
 GOT APPROVED FROM C.E.O. M.I.D.C.



C-97

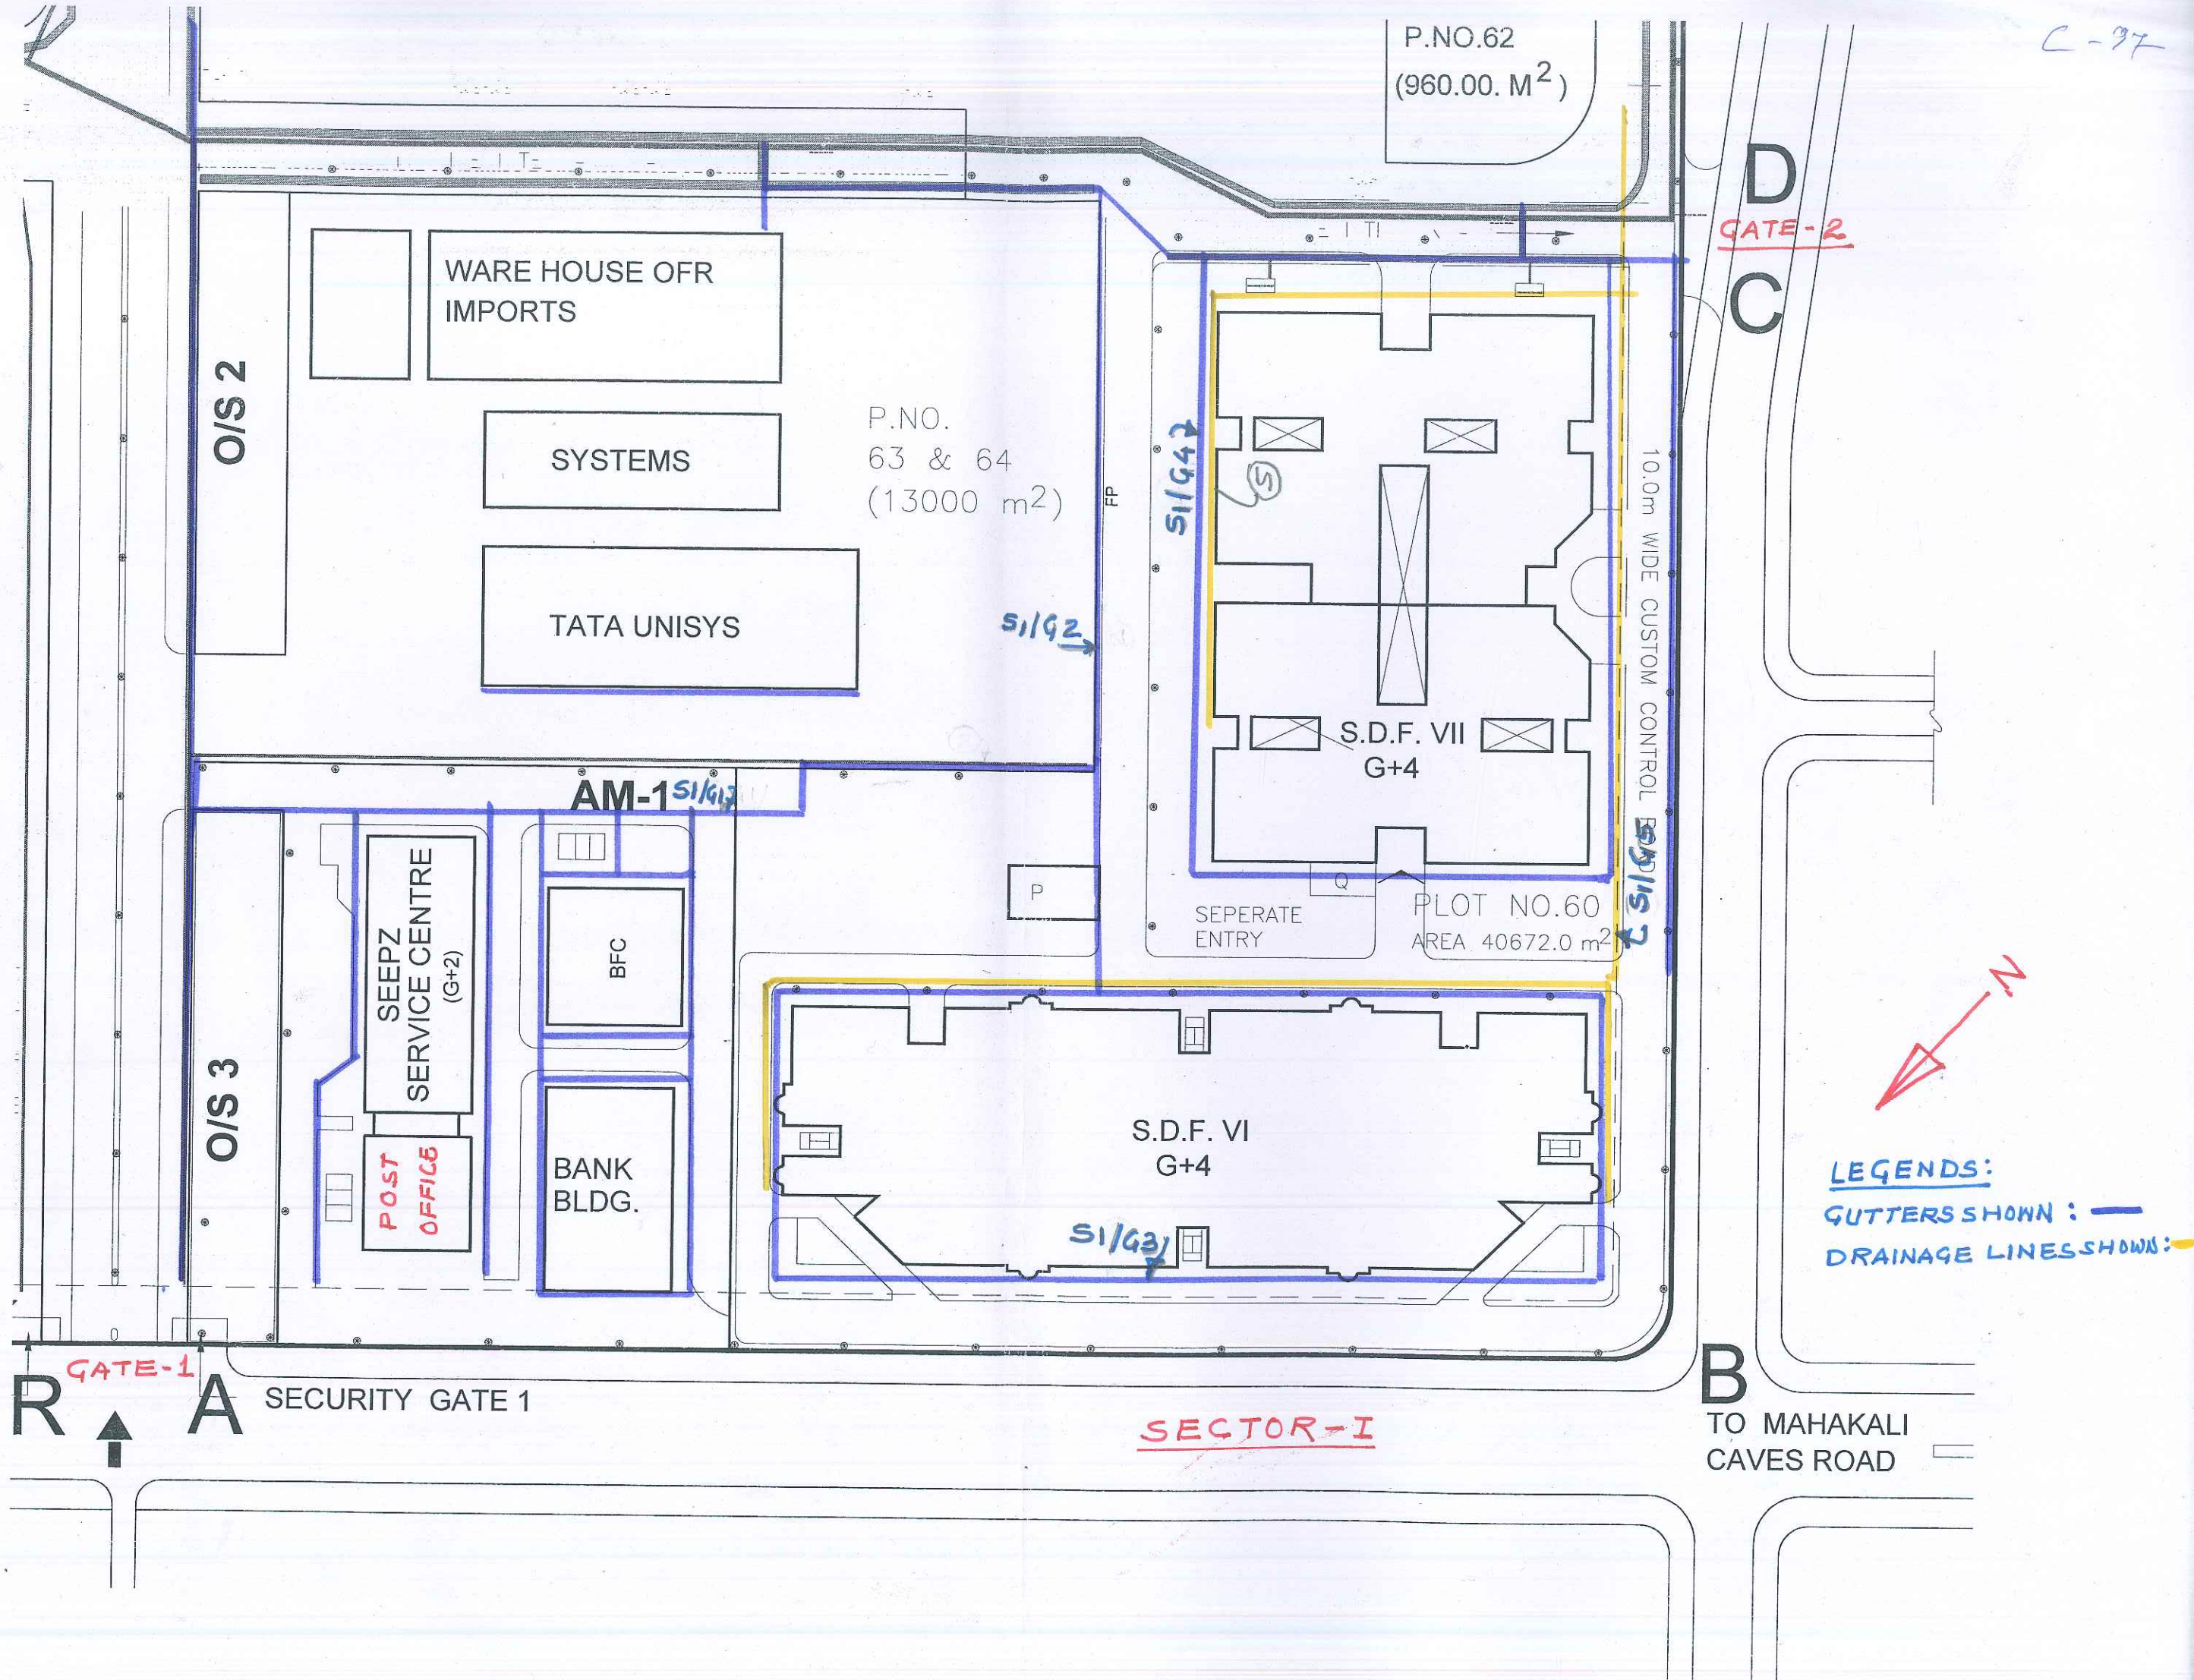



27.45m WIDE D.P. ROAD (R.D.P.)

MCGM WATER SUPPLY LINE

EXISTING ROAD (R.D.P.)

S2/G7

SEPTIC TANK  
S2/G7

7.50m WIDE ROAD

PARKING FOR 27 CARS

7.50m WIDE ROAD

GEMS & JEWELLERY  
BLDG NO.III (G+4)

GEMS & JEWELLERY  
BLDG NO.II (G+3)

SUB STN  
SUB STN

AM-4

LEGENDS:  
GUTTERS SHOWN: —  
DRAINAGE LINE SHOWN: —

REVISED PLOT BOUNDARY SHOWN-  
THUS: —

E.S.R.

SECTOR-II

MCGM W/S METER

P.NO.1&2 (PT) P.NO.2 (PT) & 3 P.NO.4,5 & 6 (PT)

S2/G3

TRISTAR

P.C.B.

PRESTIGIOUS  
JEWELLERY

(2036.3294) M<sup>2</sup>

PLOT NO.56B

PLOT NO.55 (3750.00 M<sup>2</sup>)

(2124.6258) M<sup>2</sup>

PLOT NO.57

(3011.3008) M<sup>2</sup>

PLOT NO.56A

PLOT NO.58  
(2886.35 M<sup>2</sup>)

S2/G9

ELEC.  
SUB.  
STN.

RECREATION SPACE  
O/S 1 AREA (19481.15) M<sup>2</sup>

L A K E


CHURCH

AM-2

P.NO.61  
2250.10 M<sup>2</sup>

P.NO.62  
(960.00. M<sup>2</sup>)

SECTOR-II

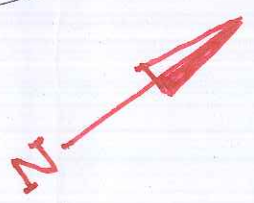



WARE HOUSE O'IMDDPTS

EXISTING ROAD

GATE-2



LEGENDS:  
GUTTERS SHOWN: ———  
DRAINAGE LINES SHOWN: ———

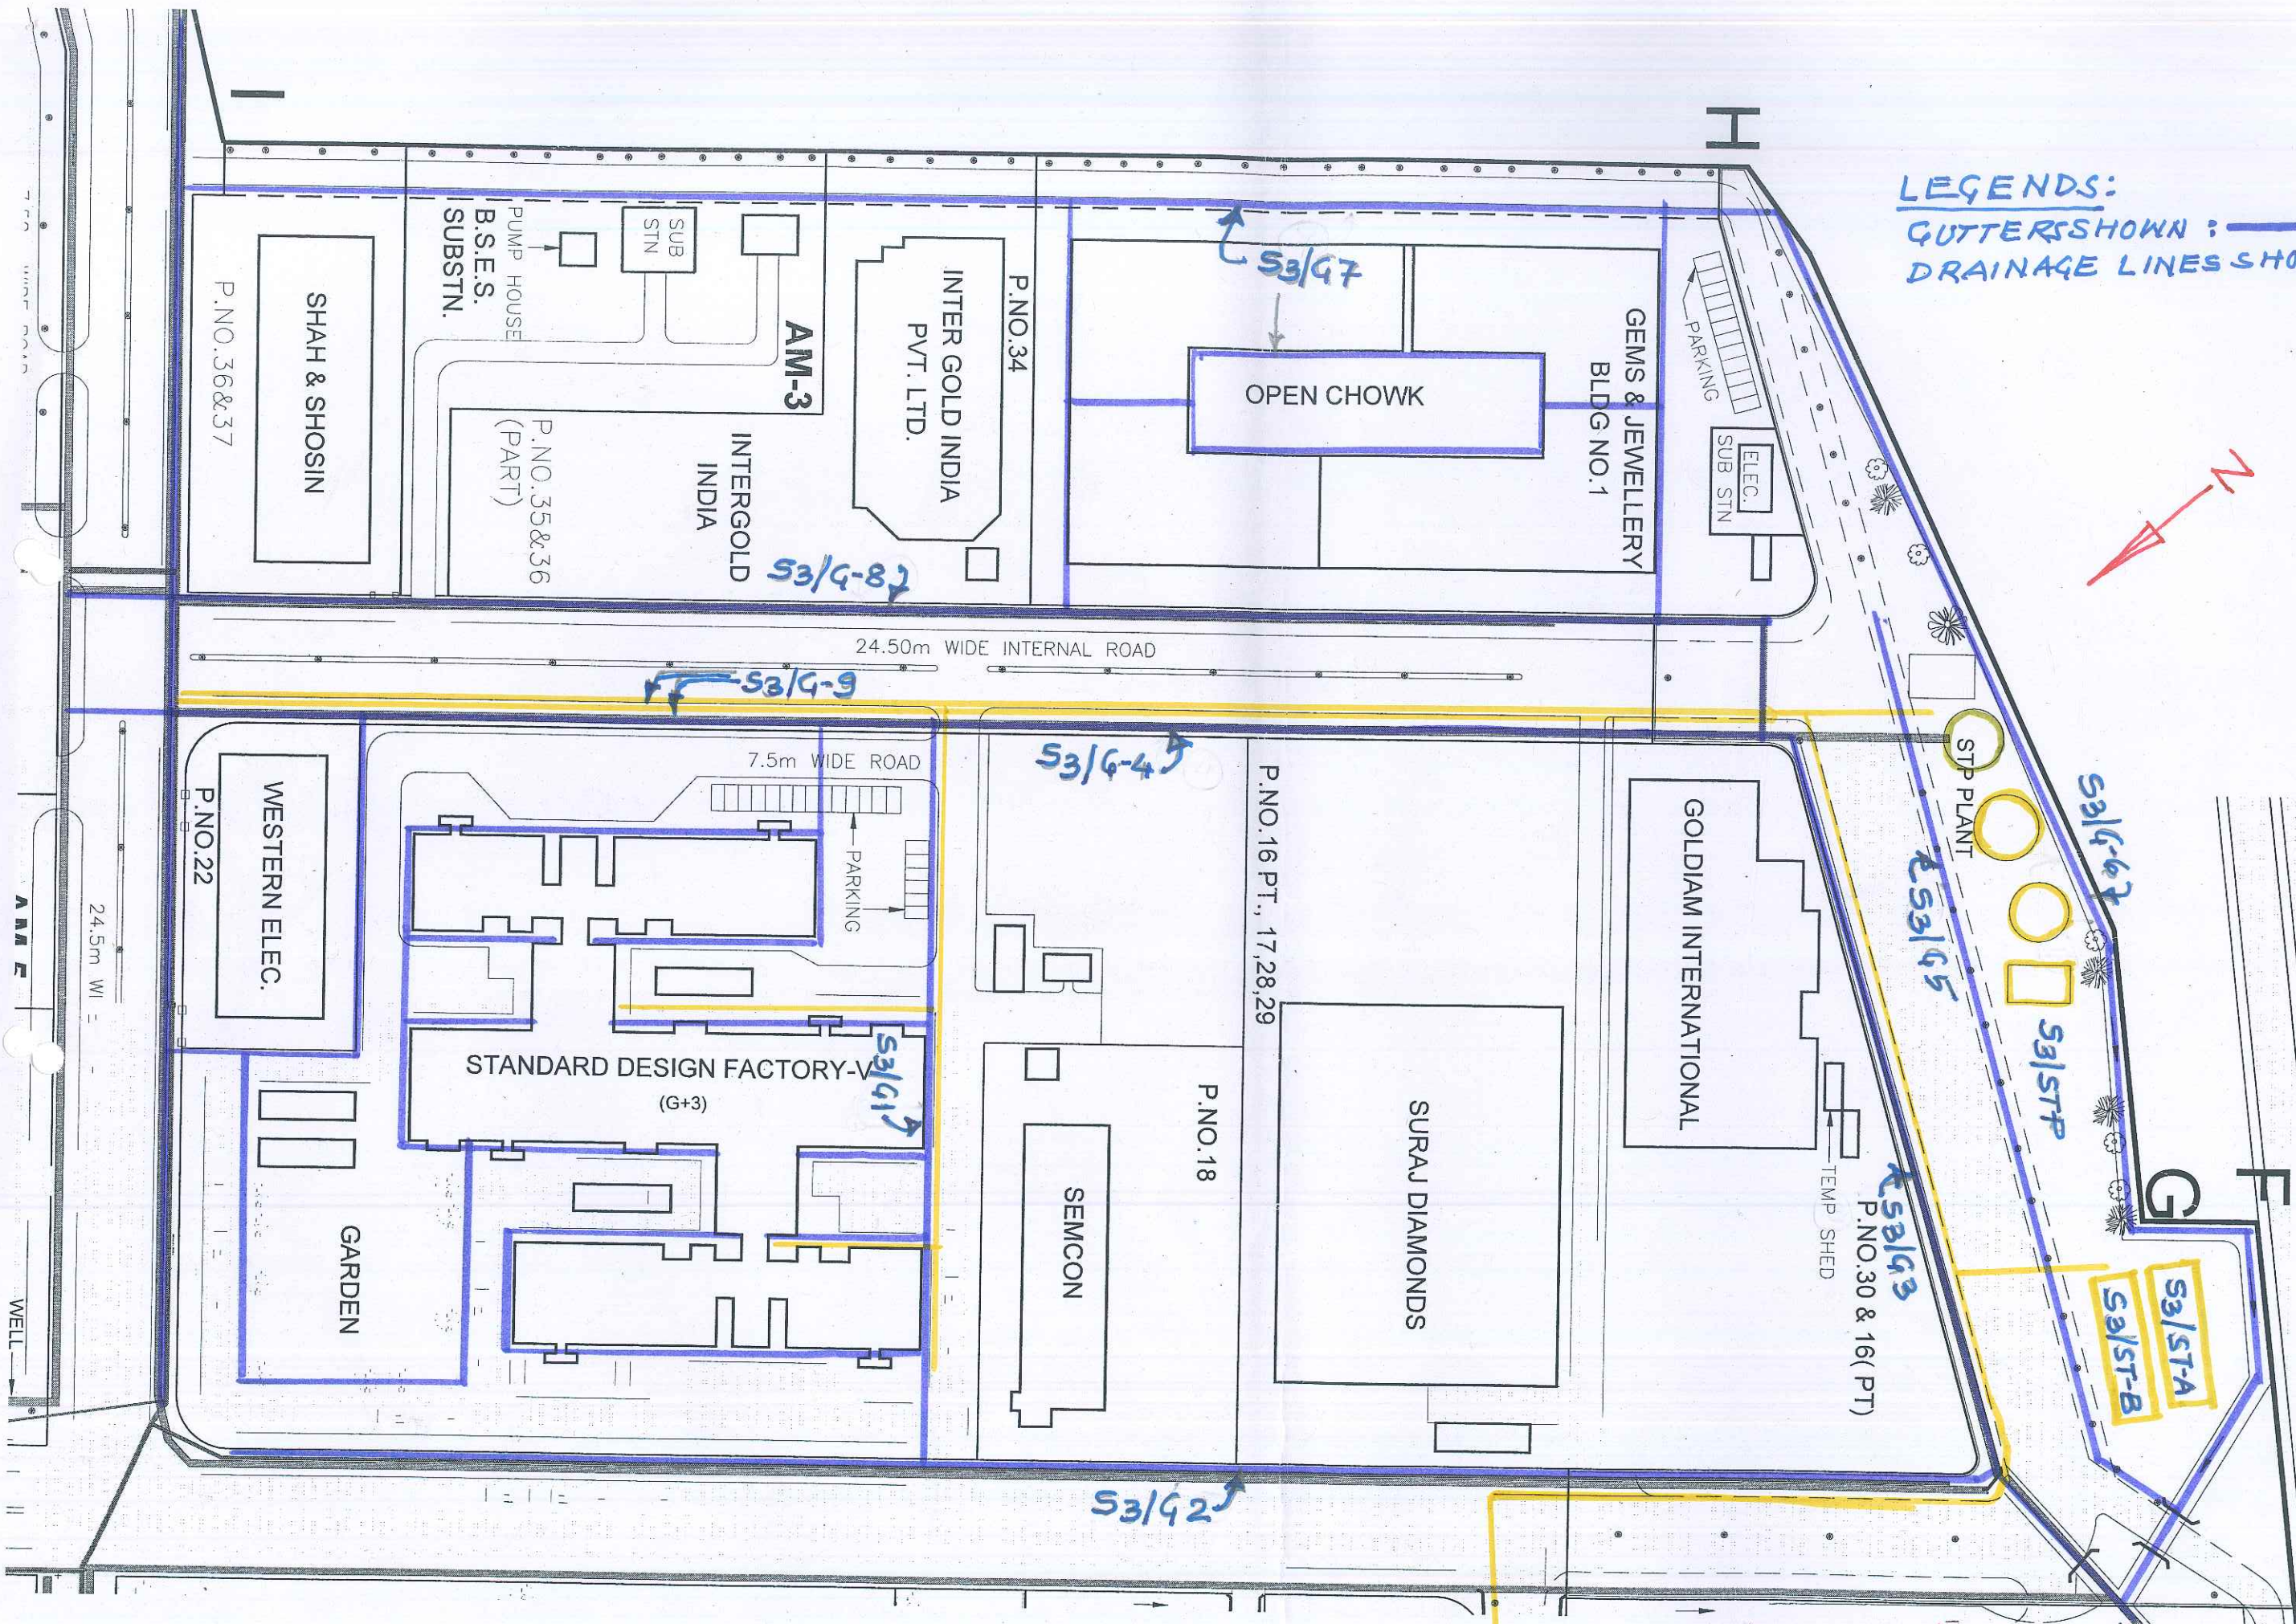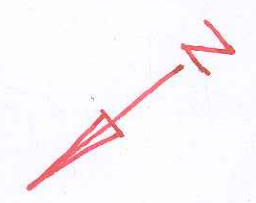


SECTOR-III








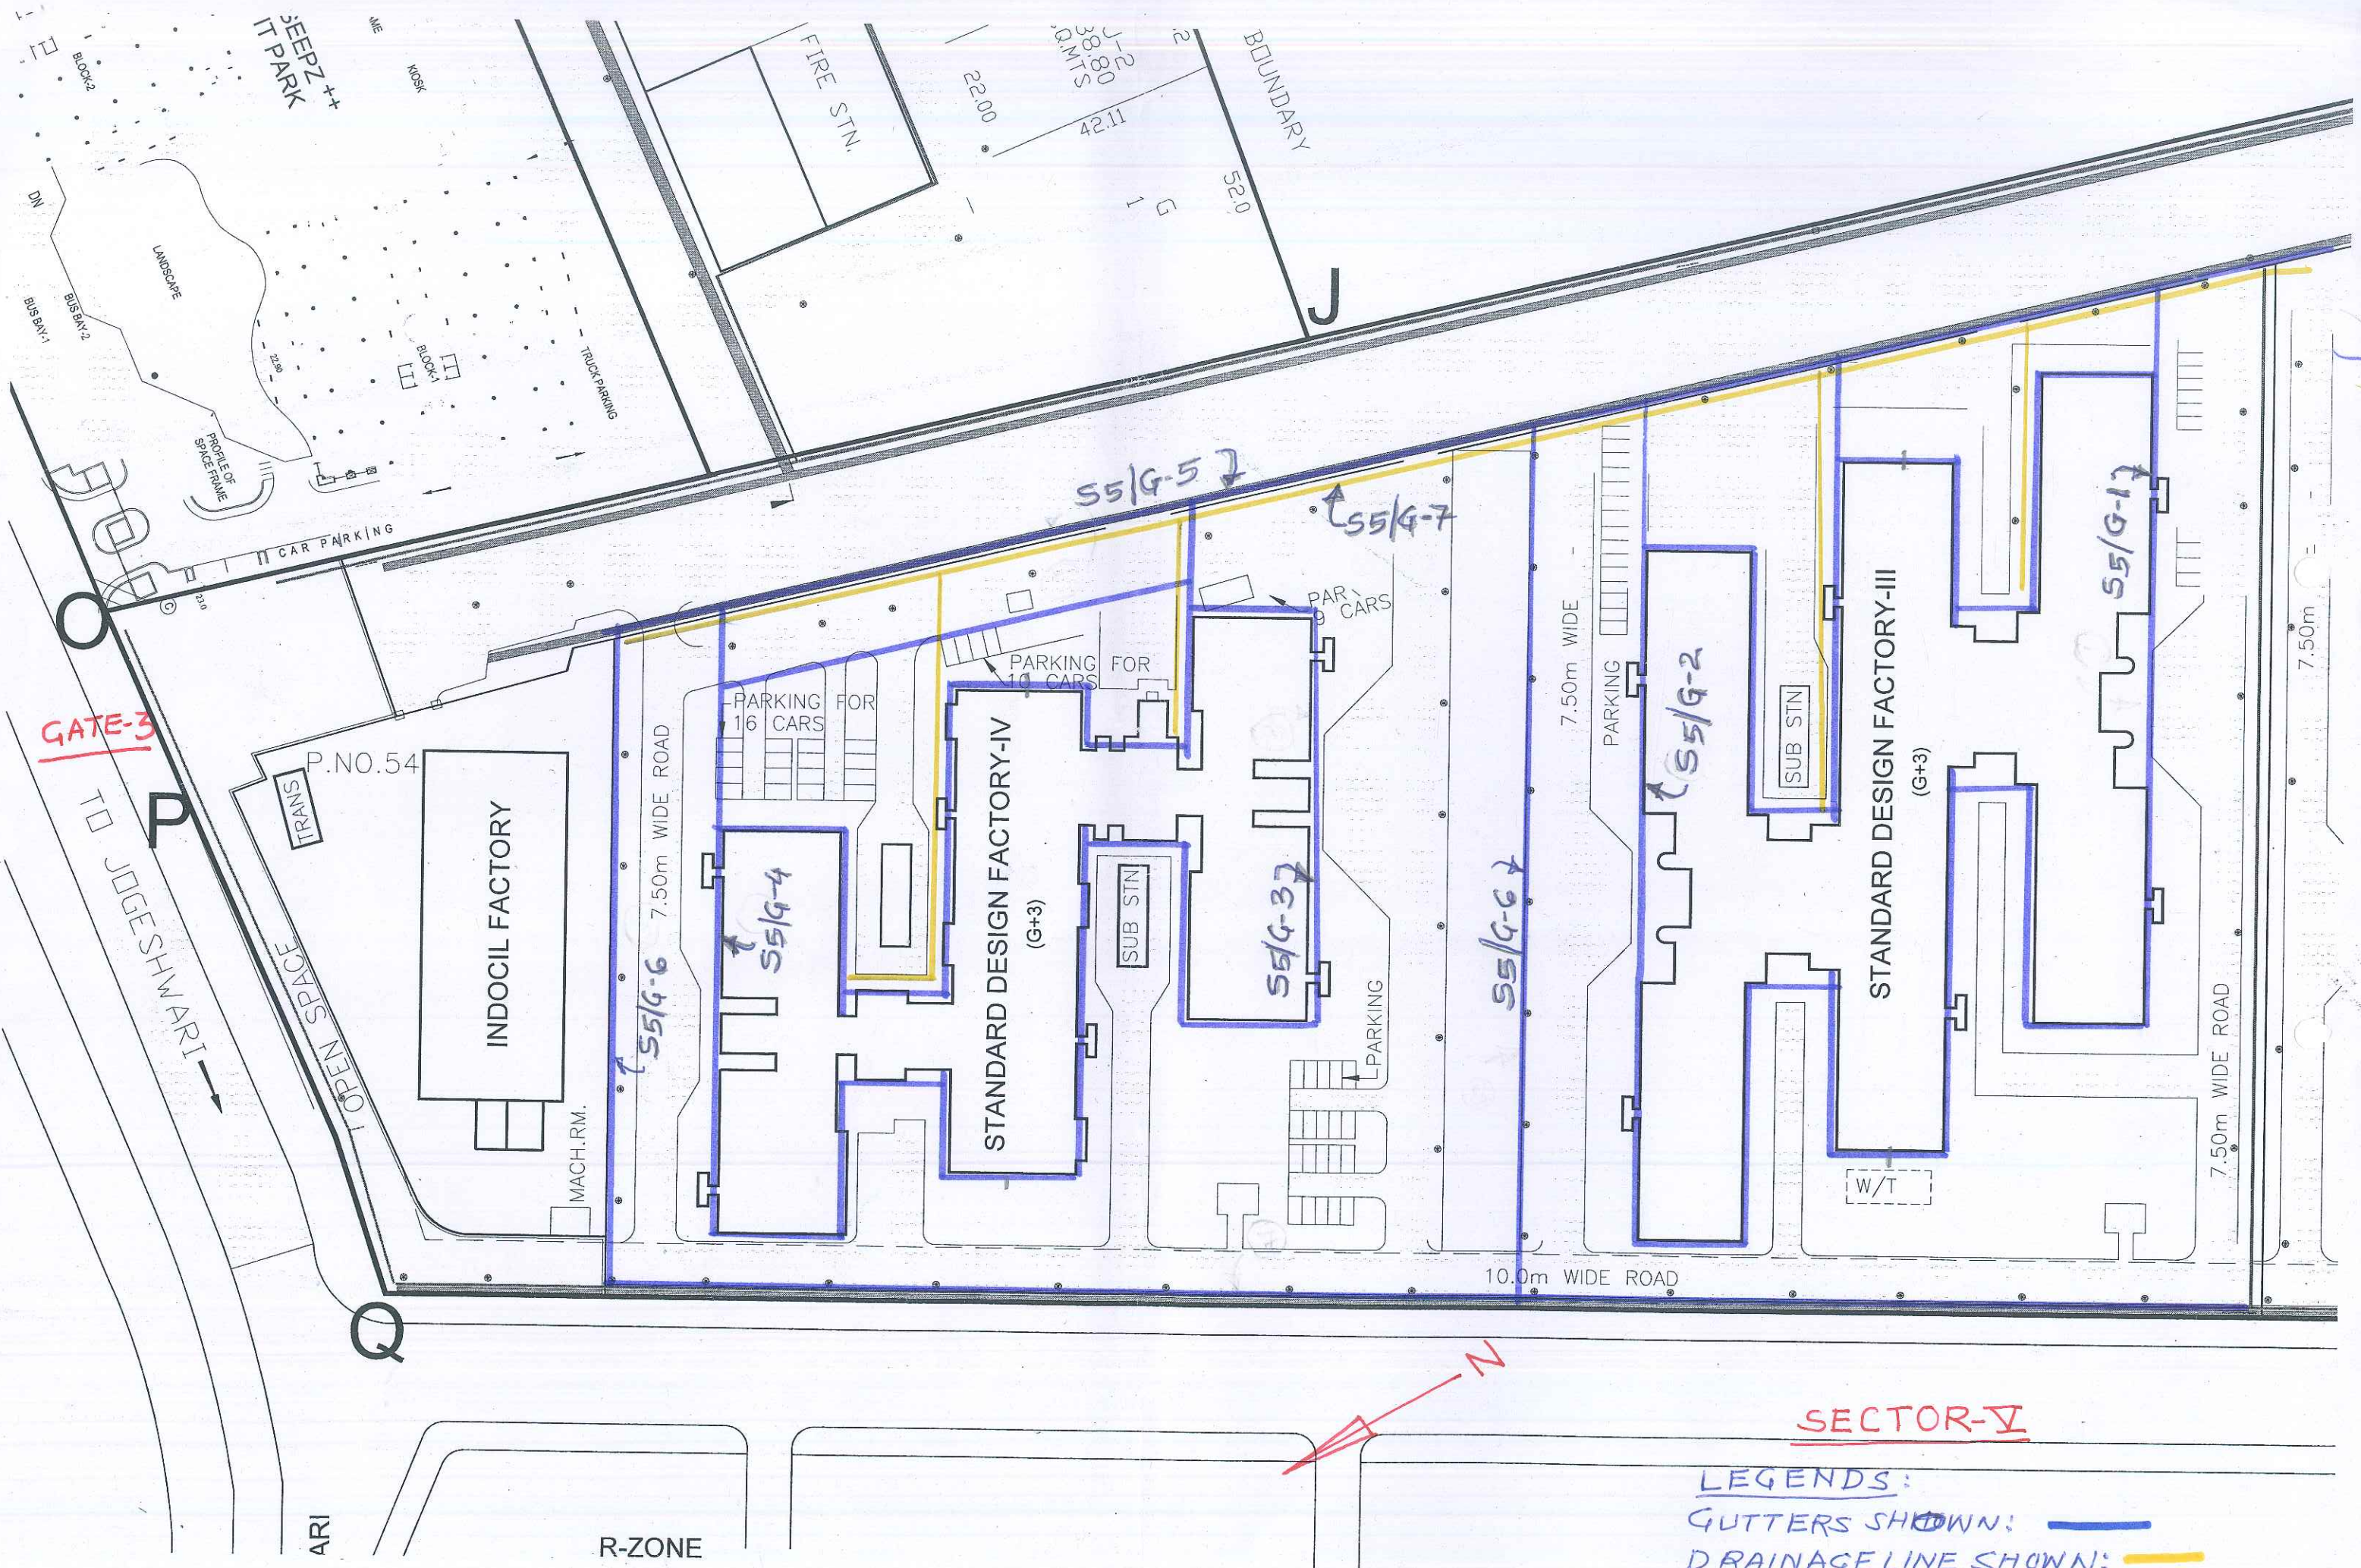

**SECTOR-V**

**LEGENDS:**  
GUTTERS SHOWN: —  
DRAINAGE LINE SHOWN: —



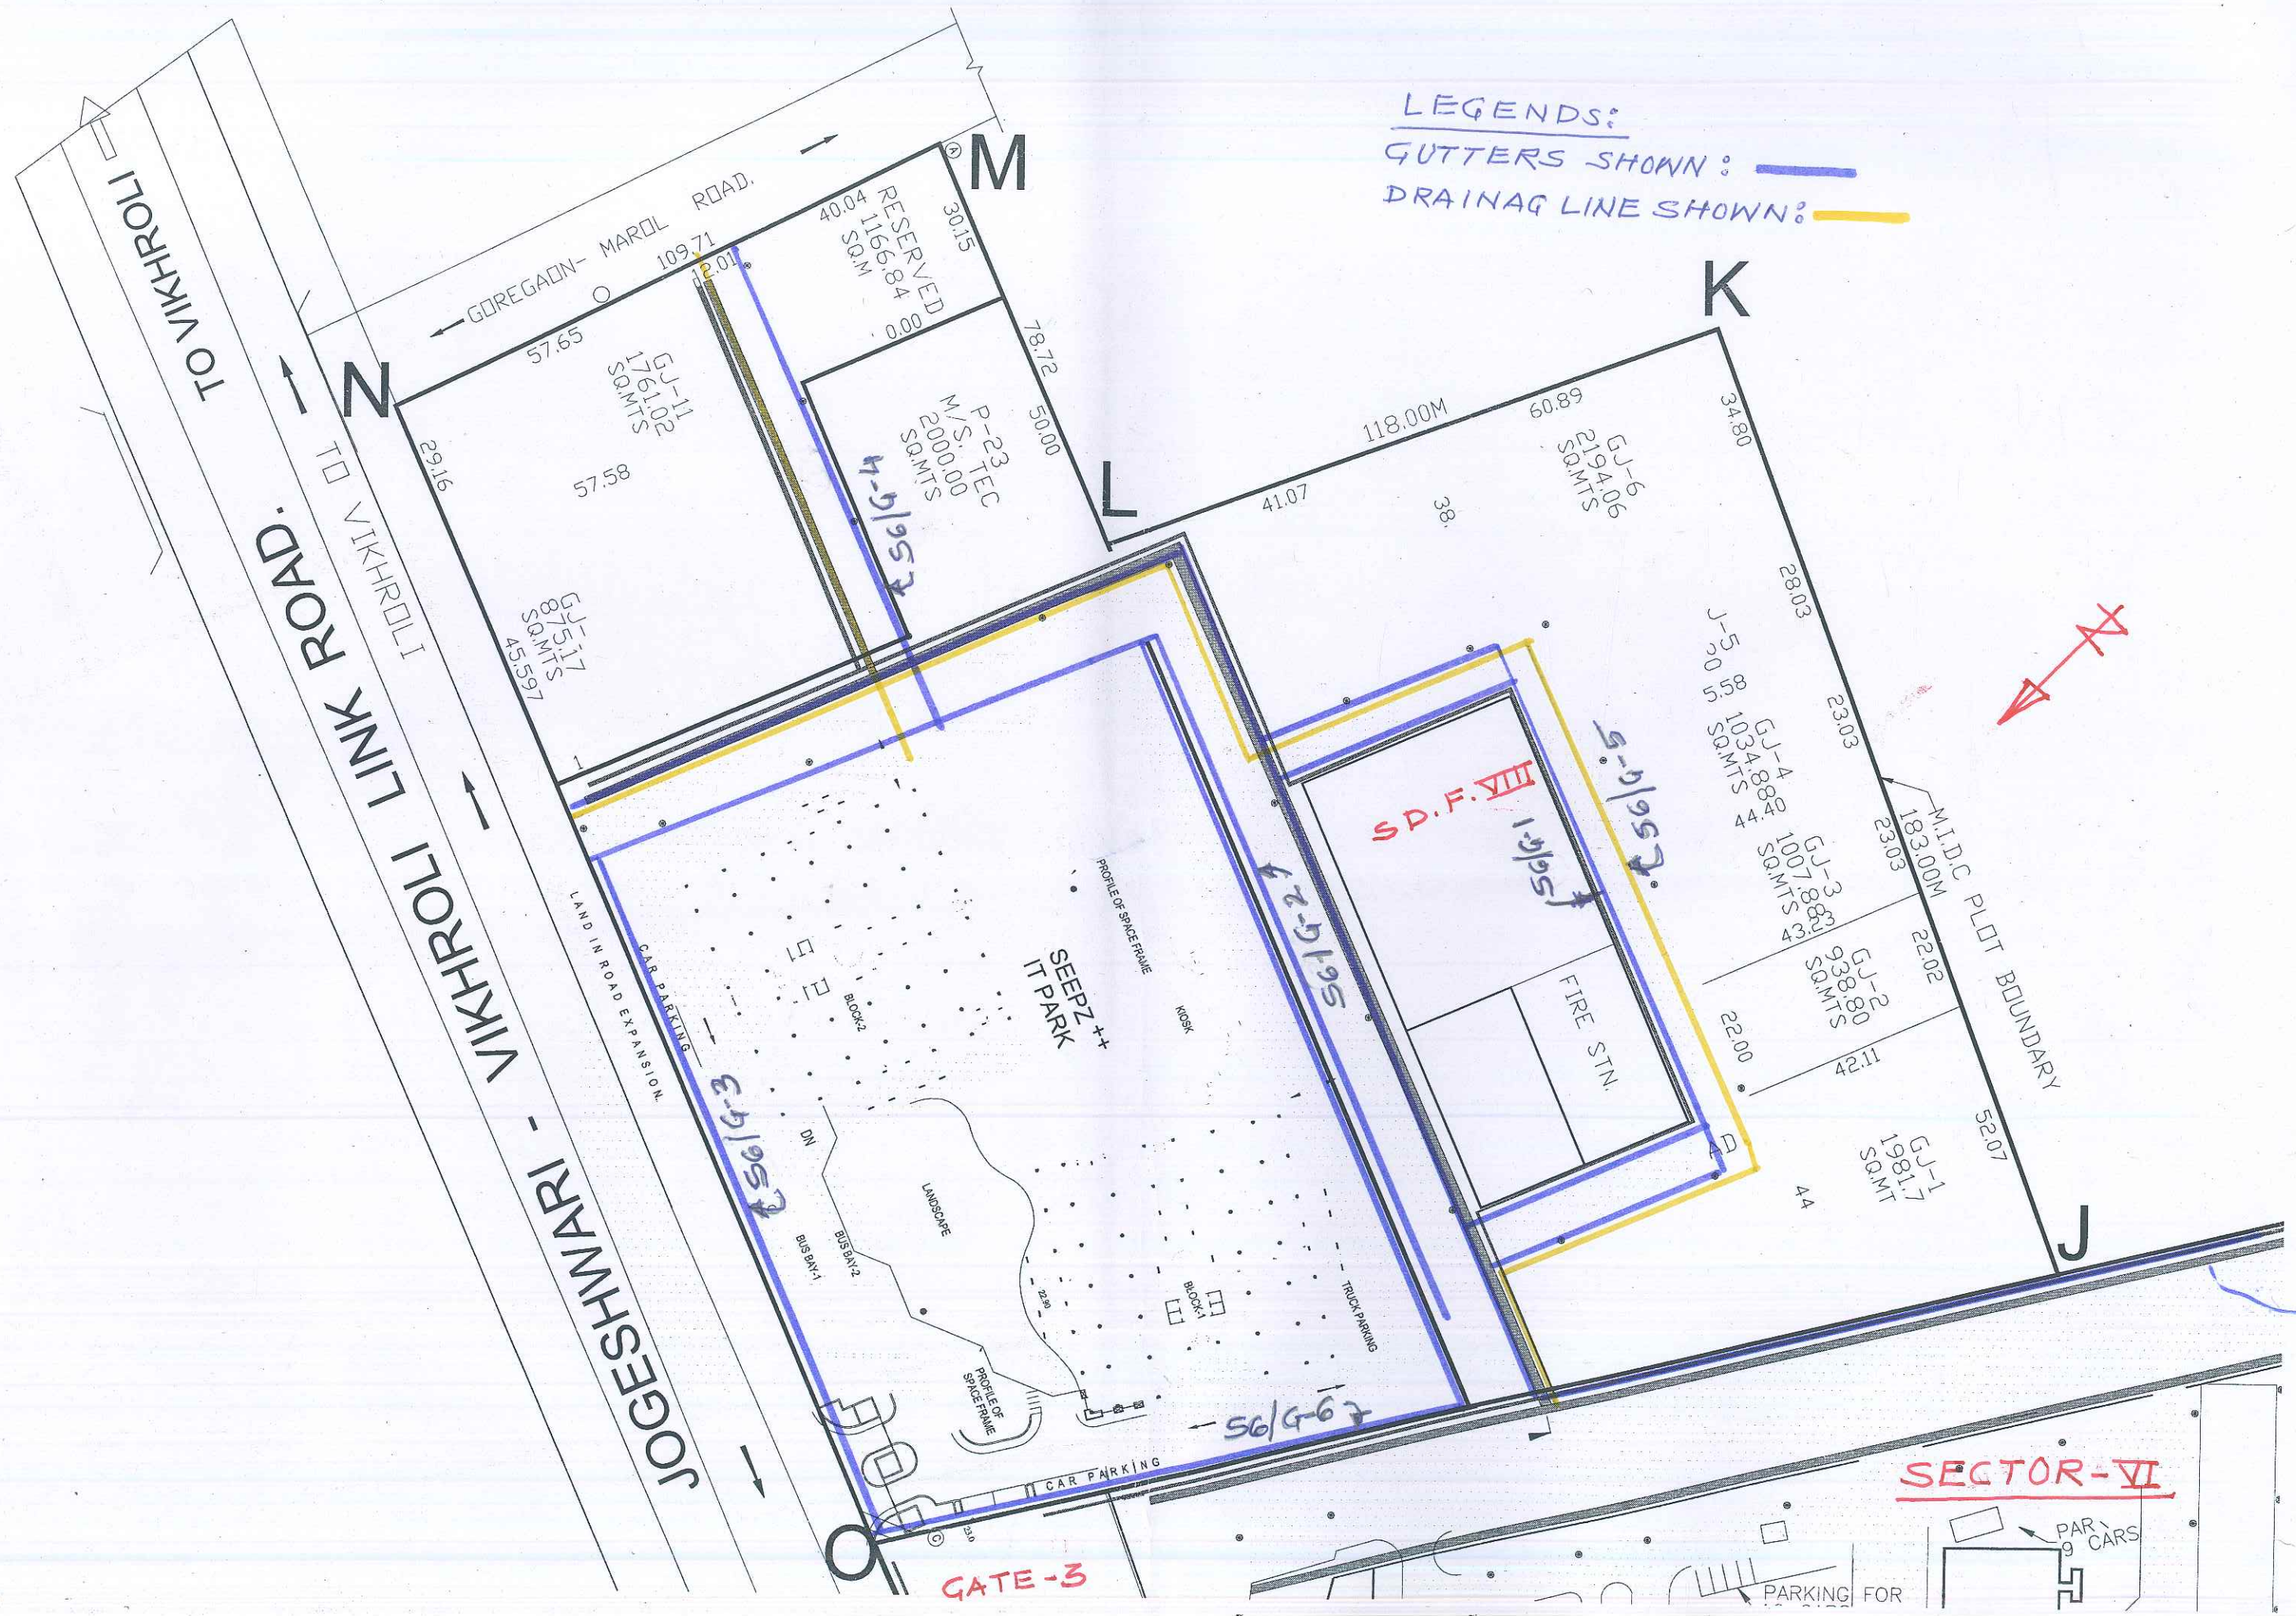




LEGENDS:

GUTTERS SHOWN: —

DRAINAGE LINE SHOWN: —

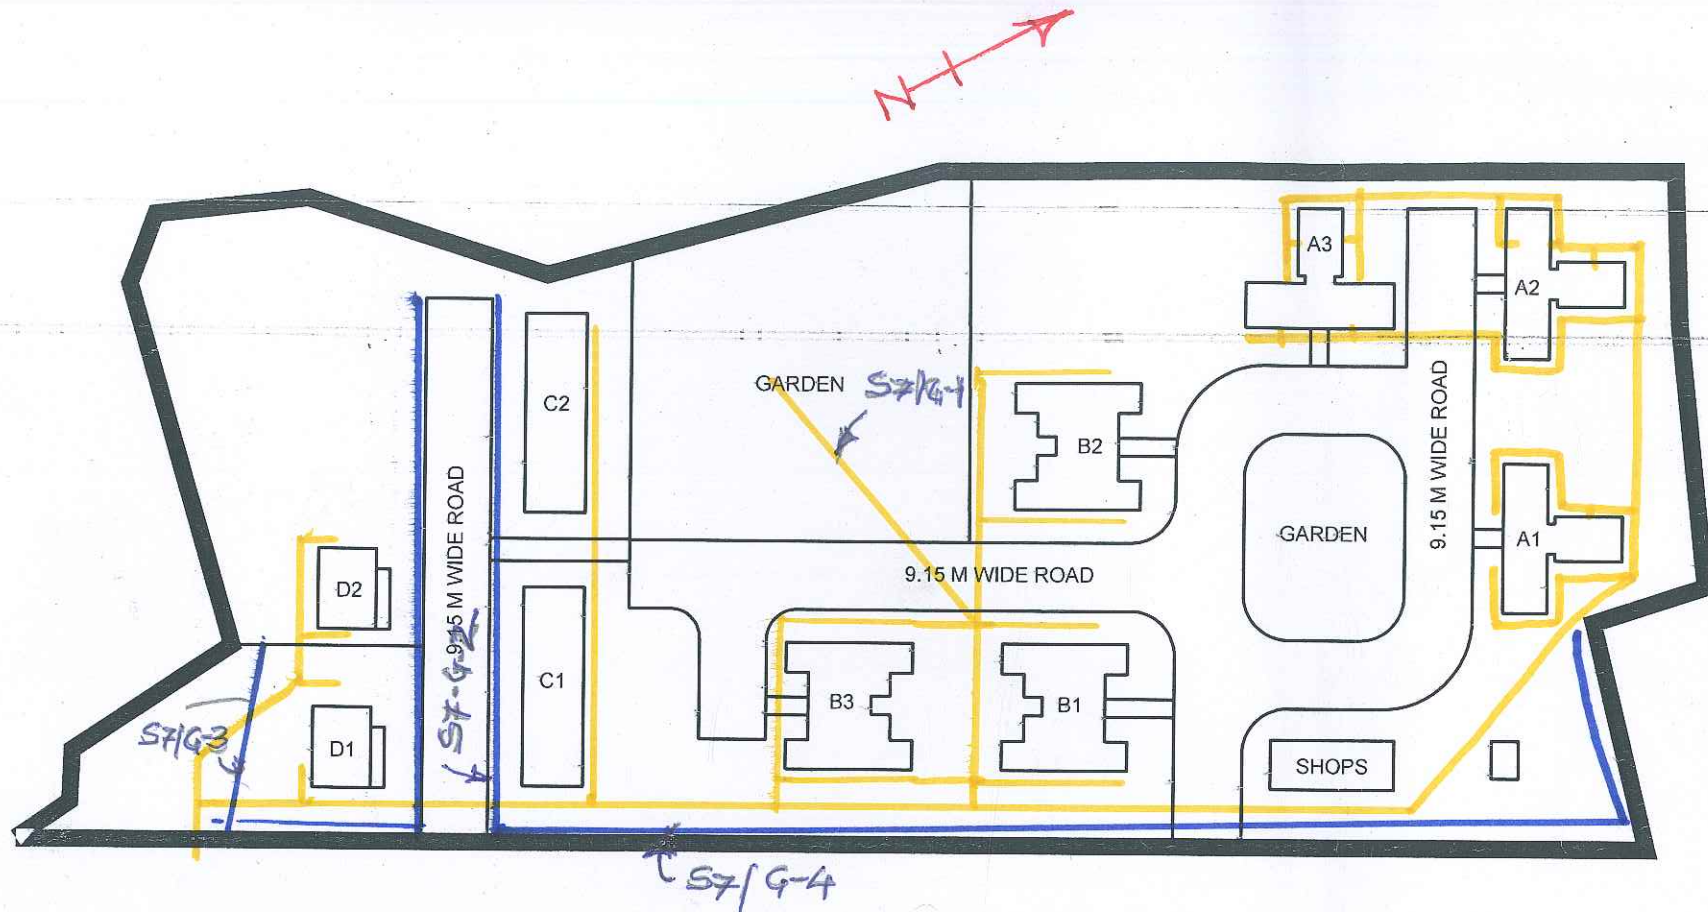

SEEPZ RESIDENTIAL QUARTERS  
SECTOR-VII